





OVERALL SITE PLAN
 UNION COUNTY SHOOTING RANGE COMPLEX
 UNION COUNTY, GA
 SCALE: 1"=40'







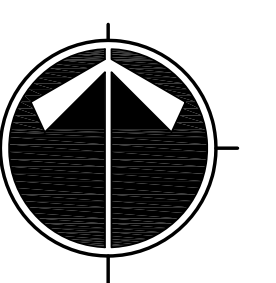

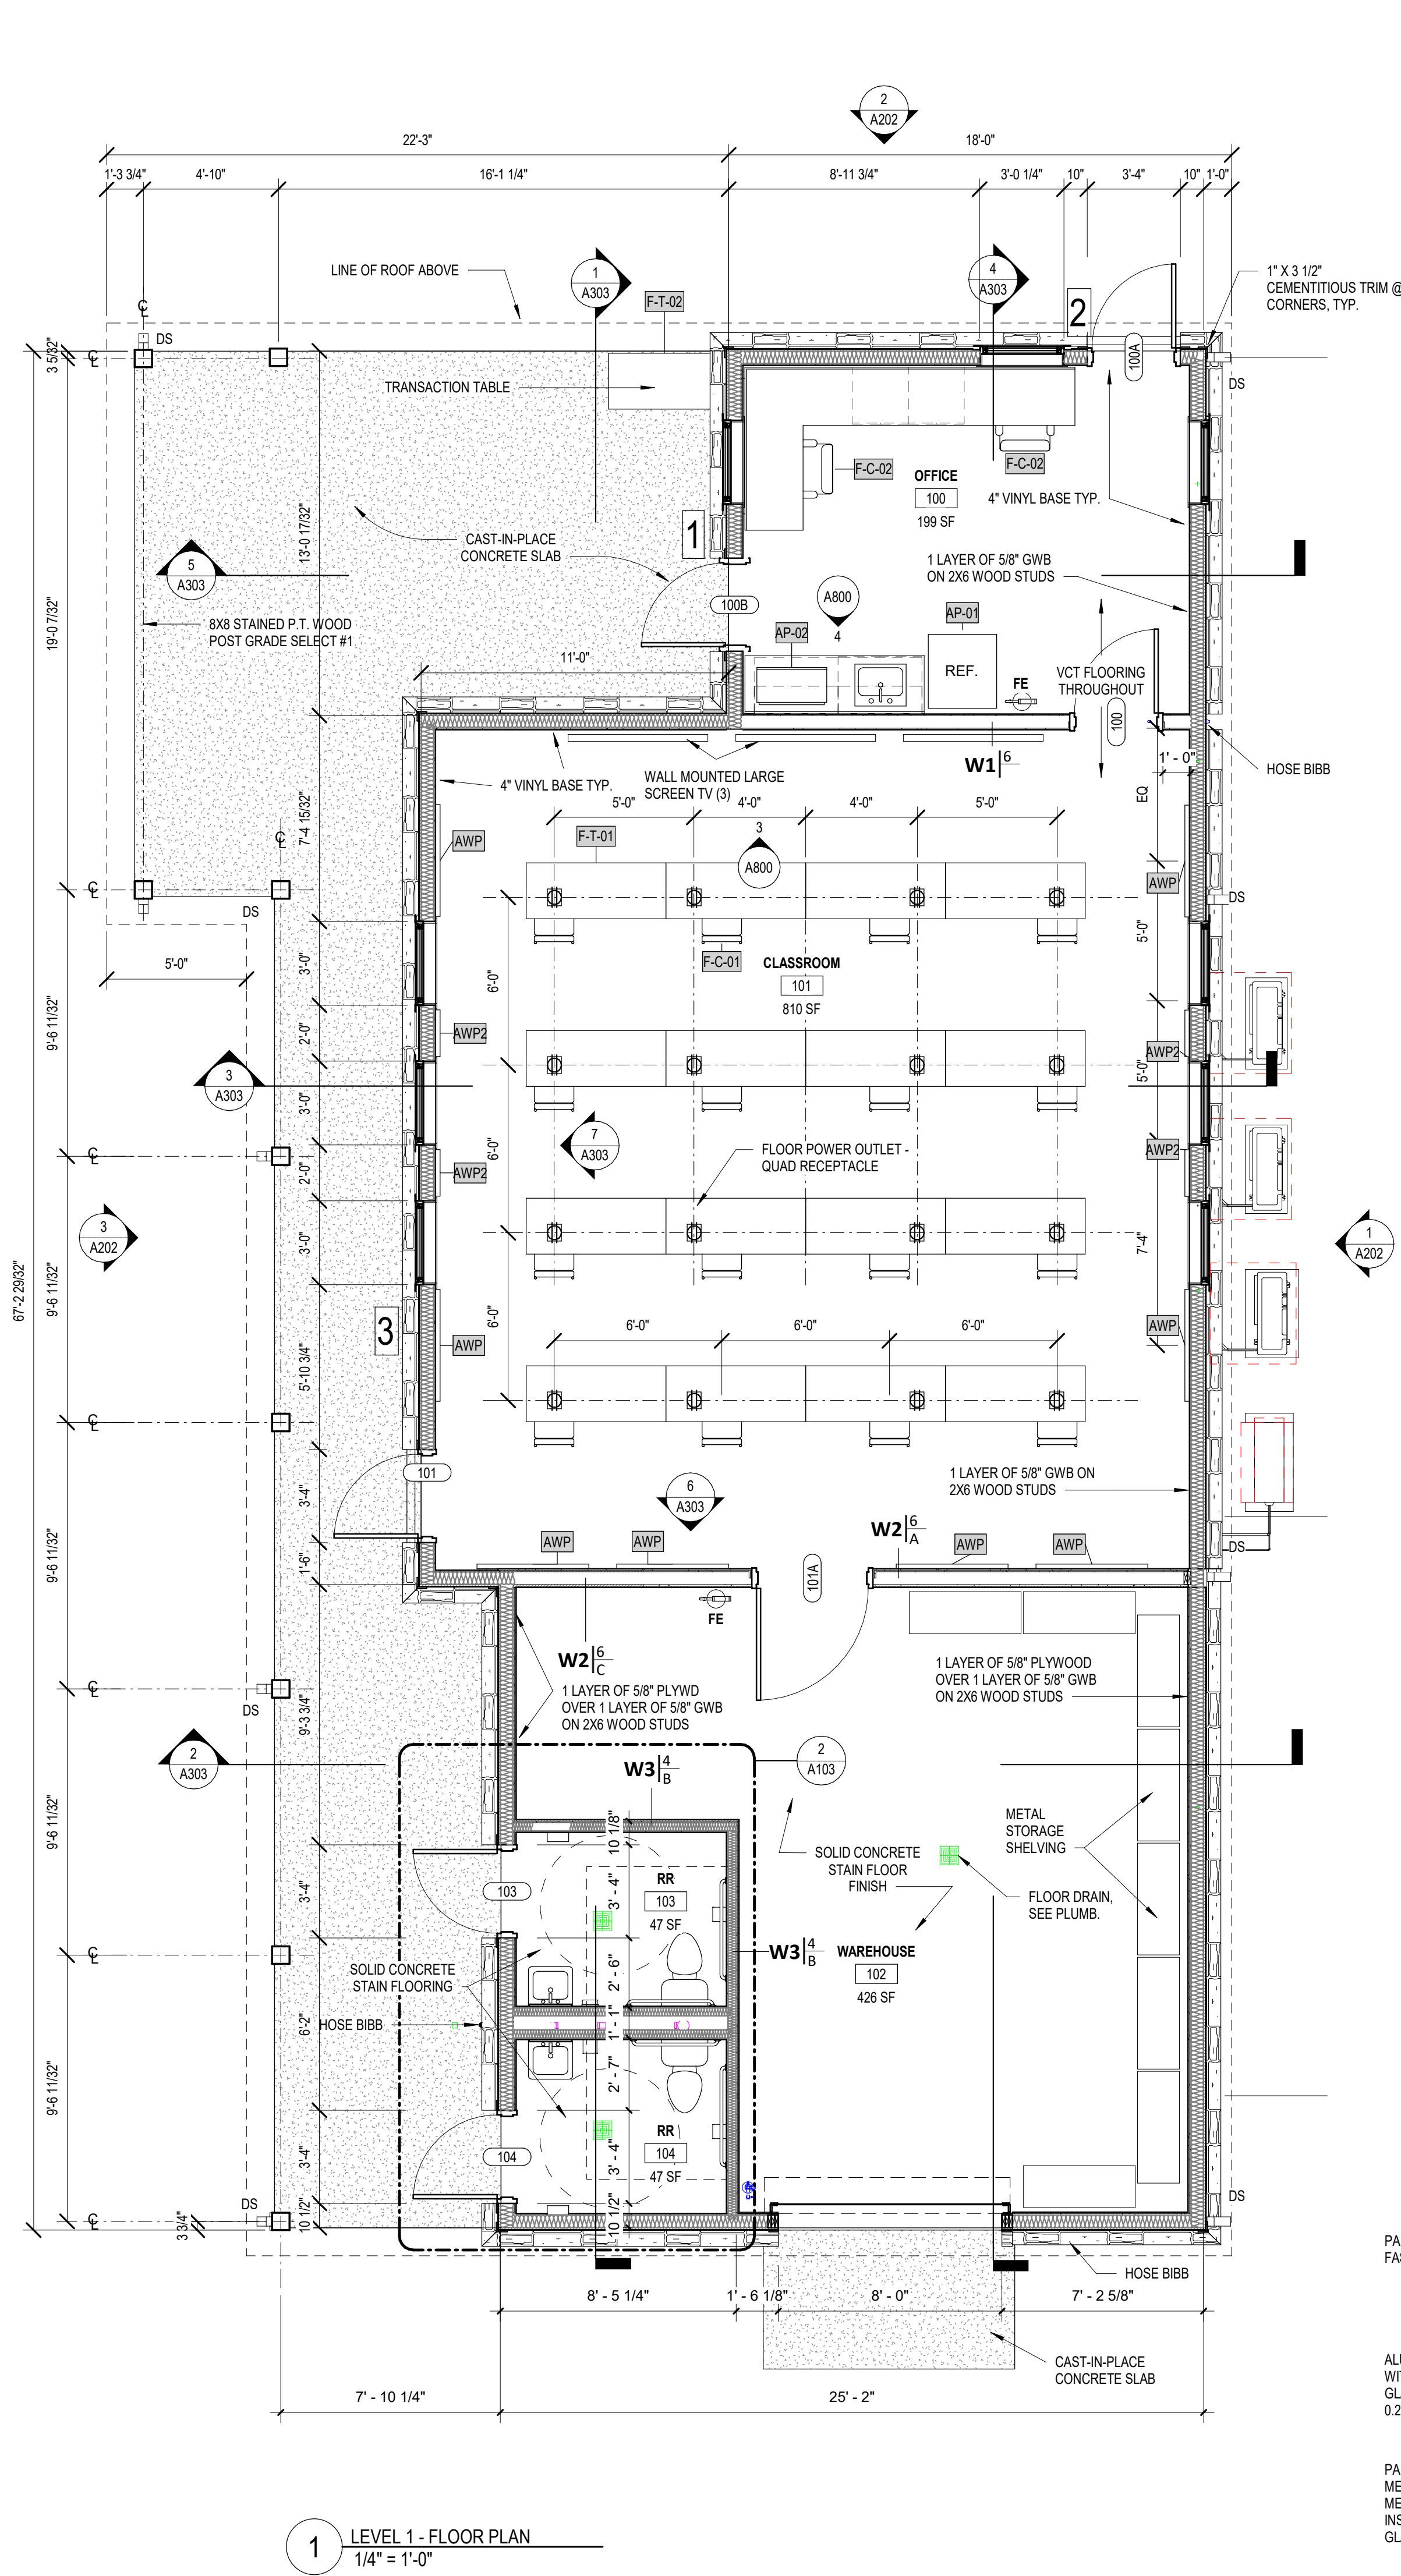

OFFICE BUILDING FLOORPLAN AND ELEVATIONS UNION COUNTY SHOOTING RANGE COMPLEX UNION COUNTY, GA SCALE: 1/4" = 1'0"



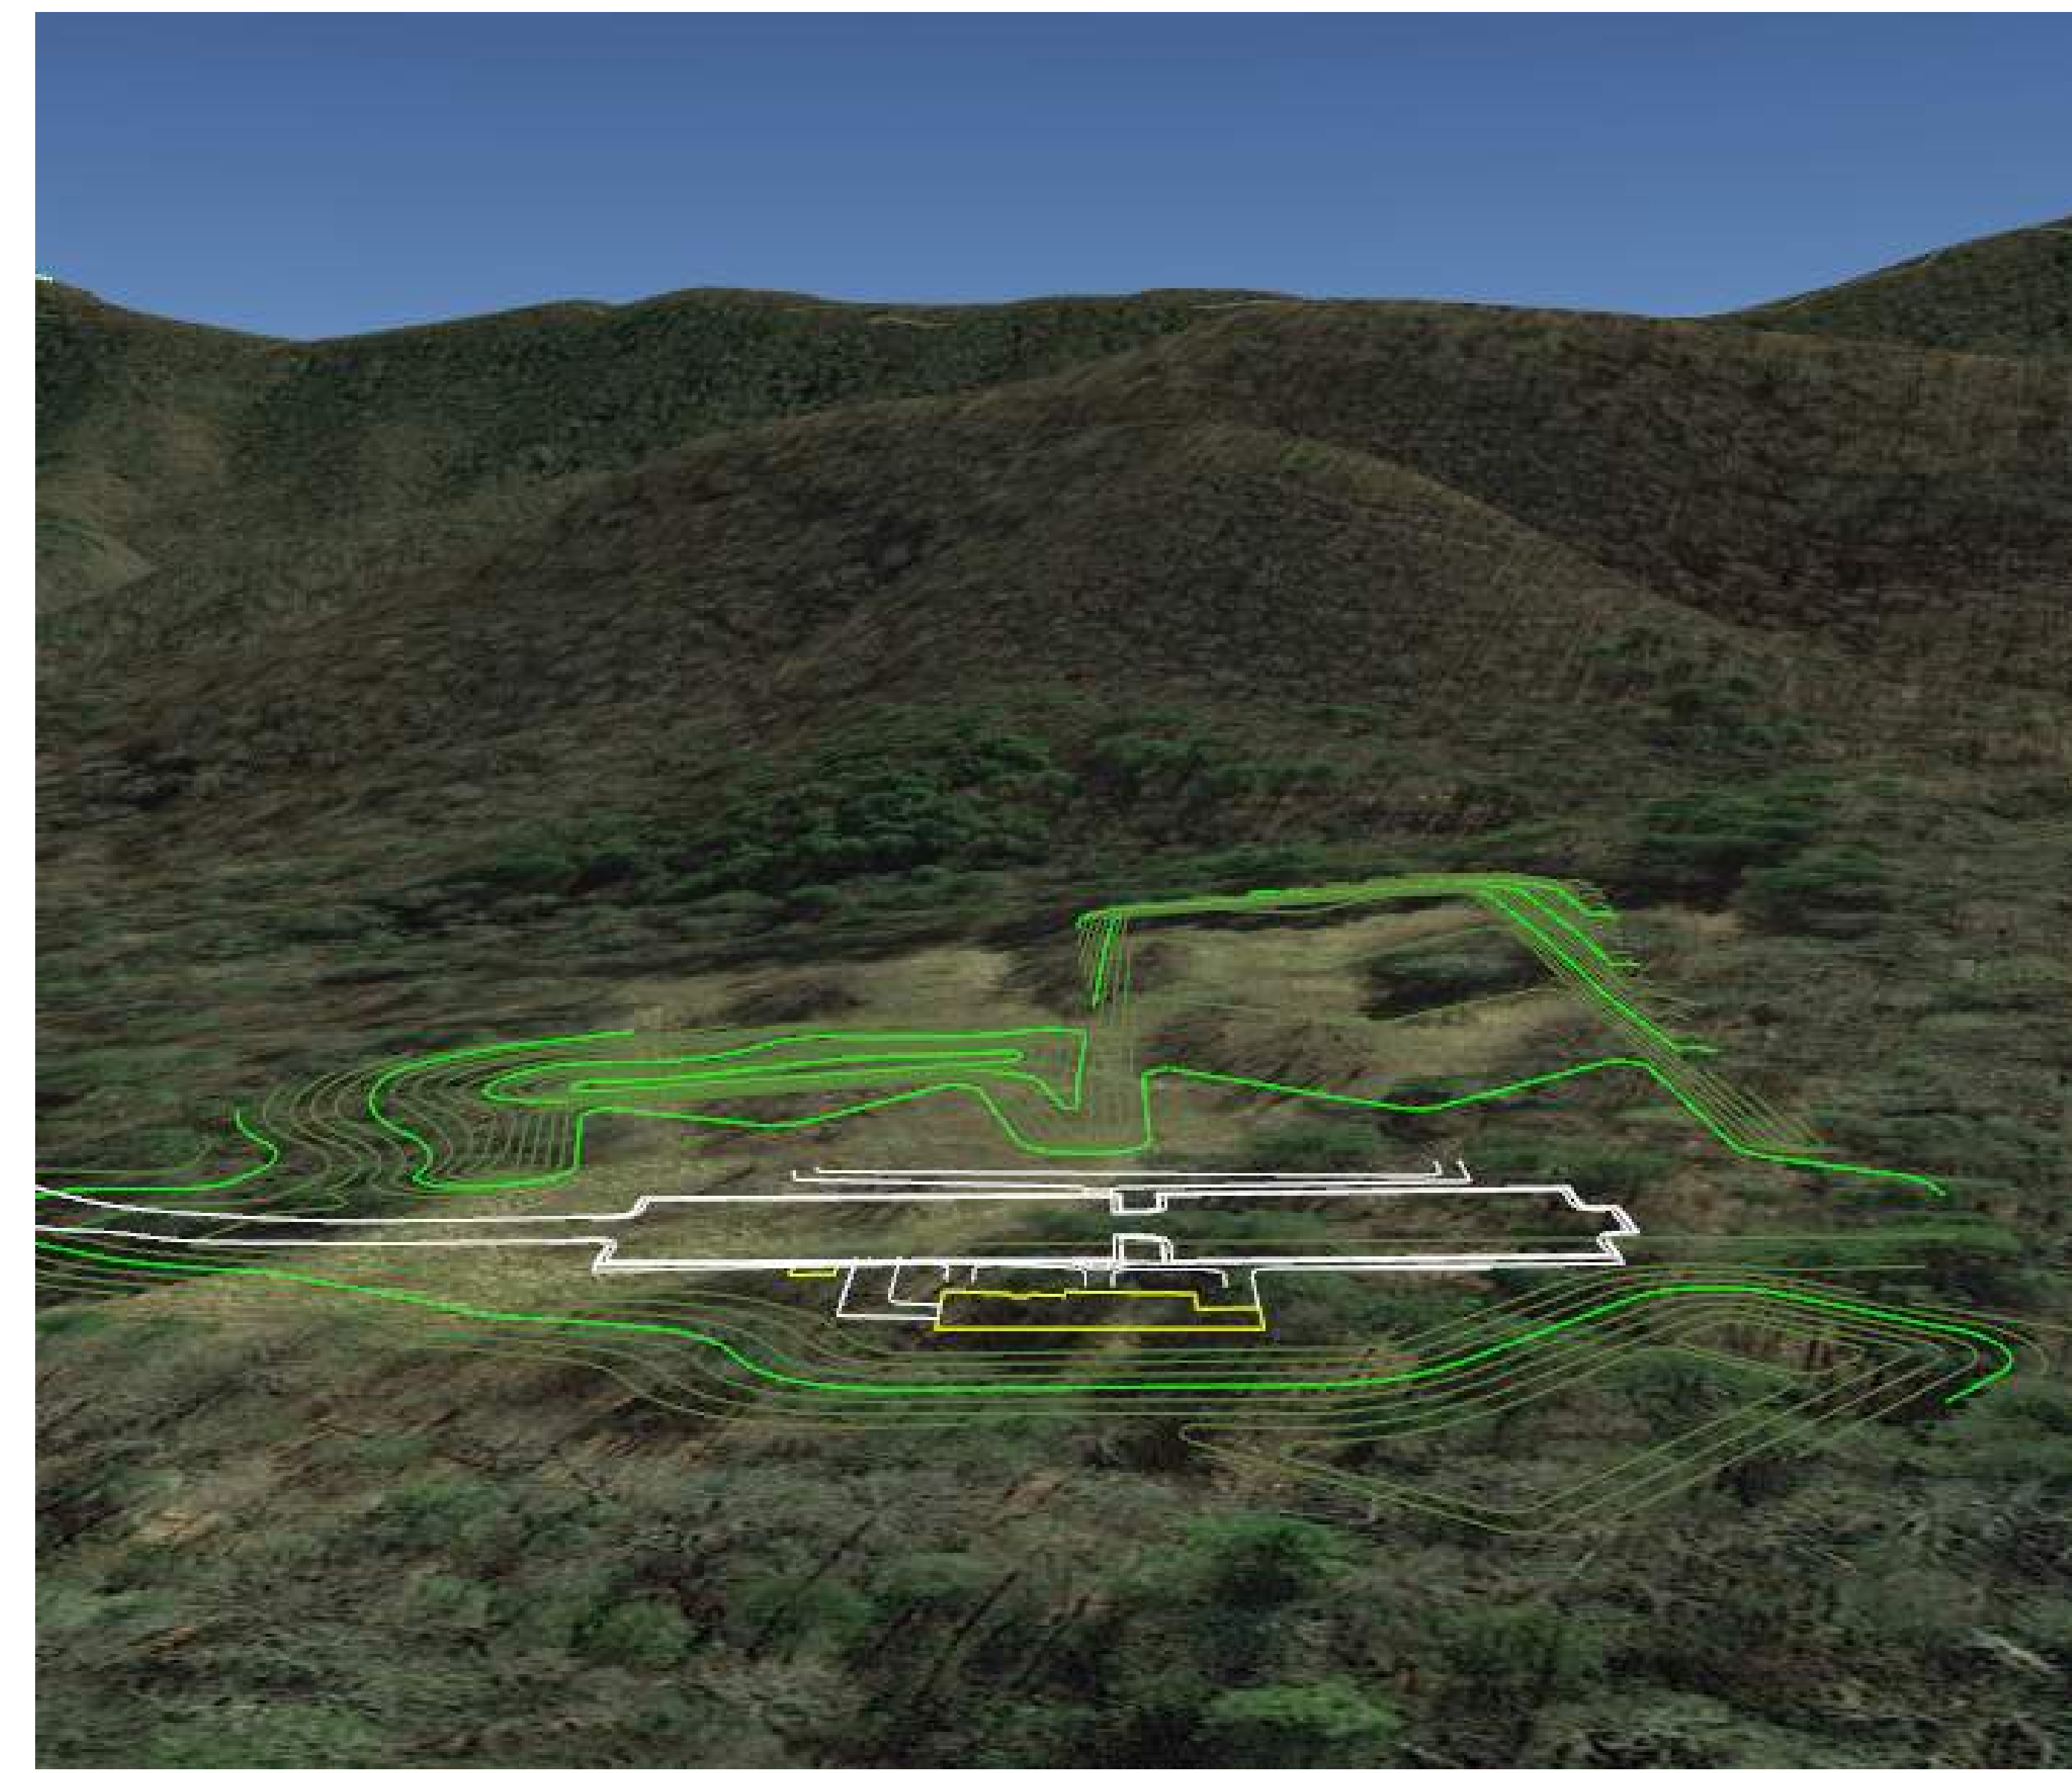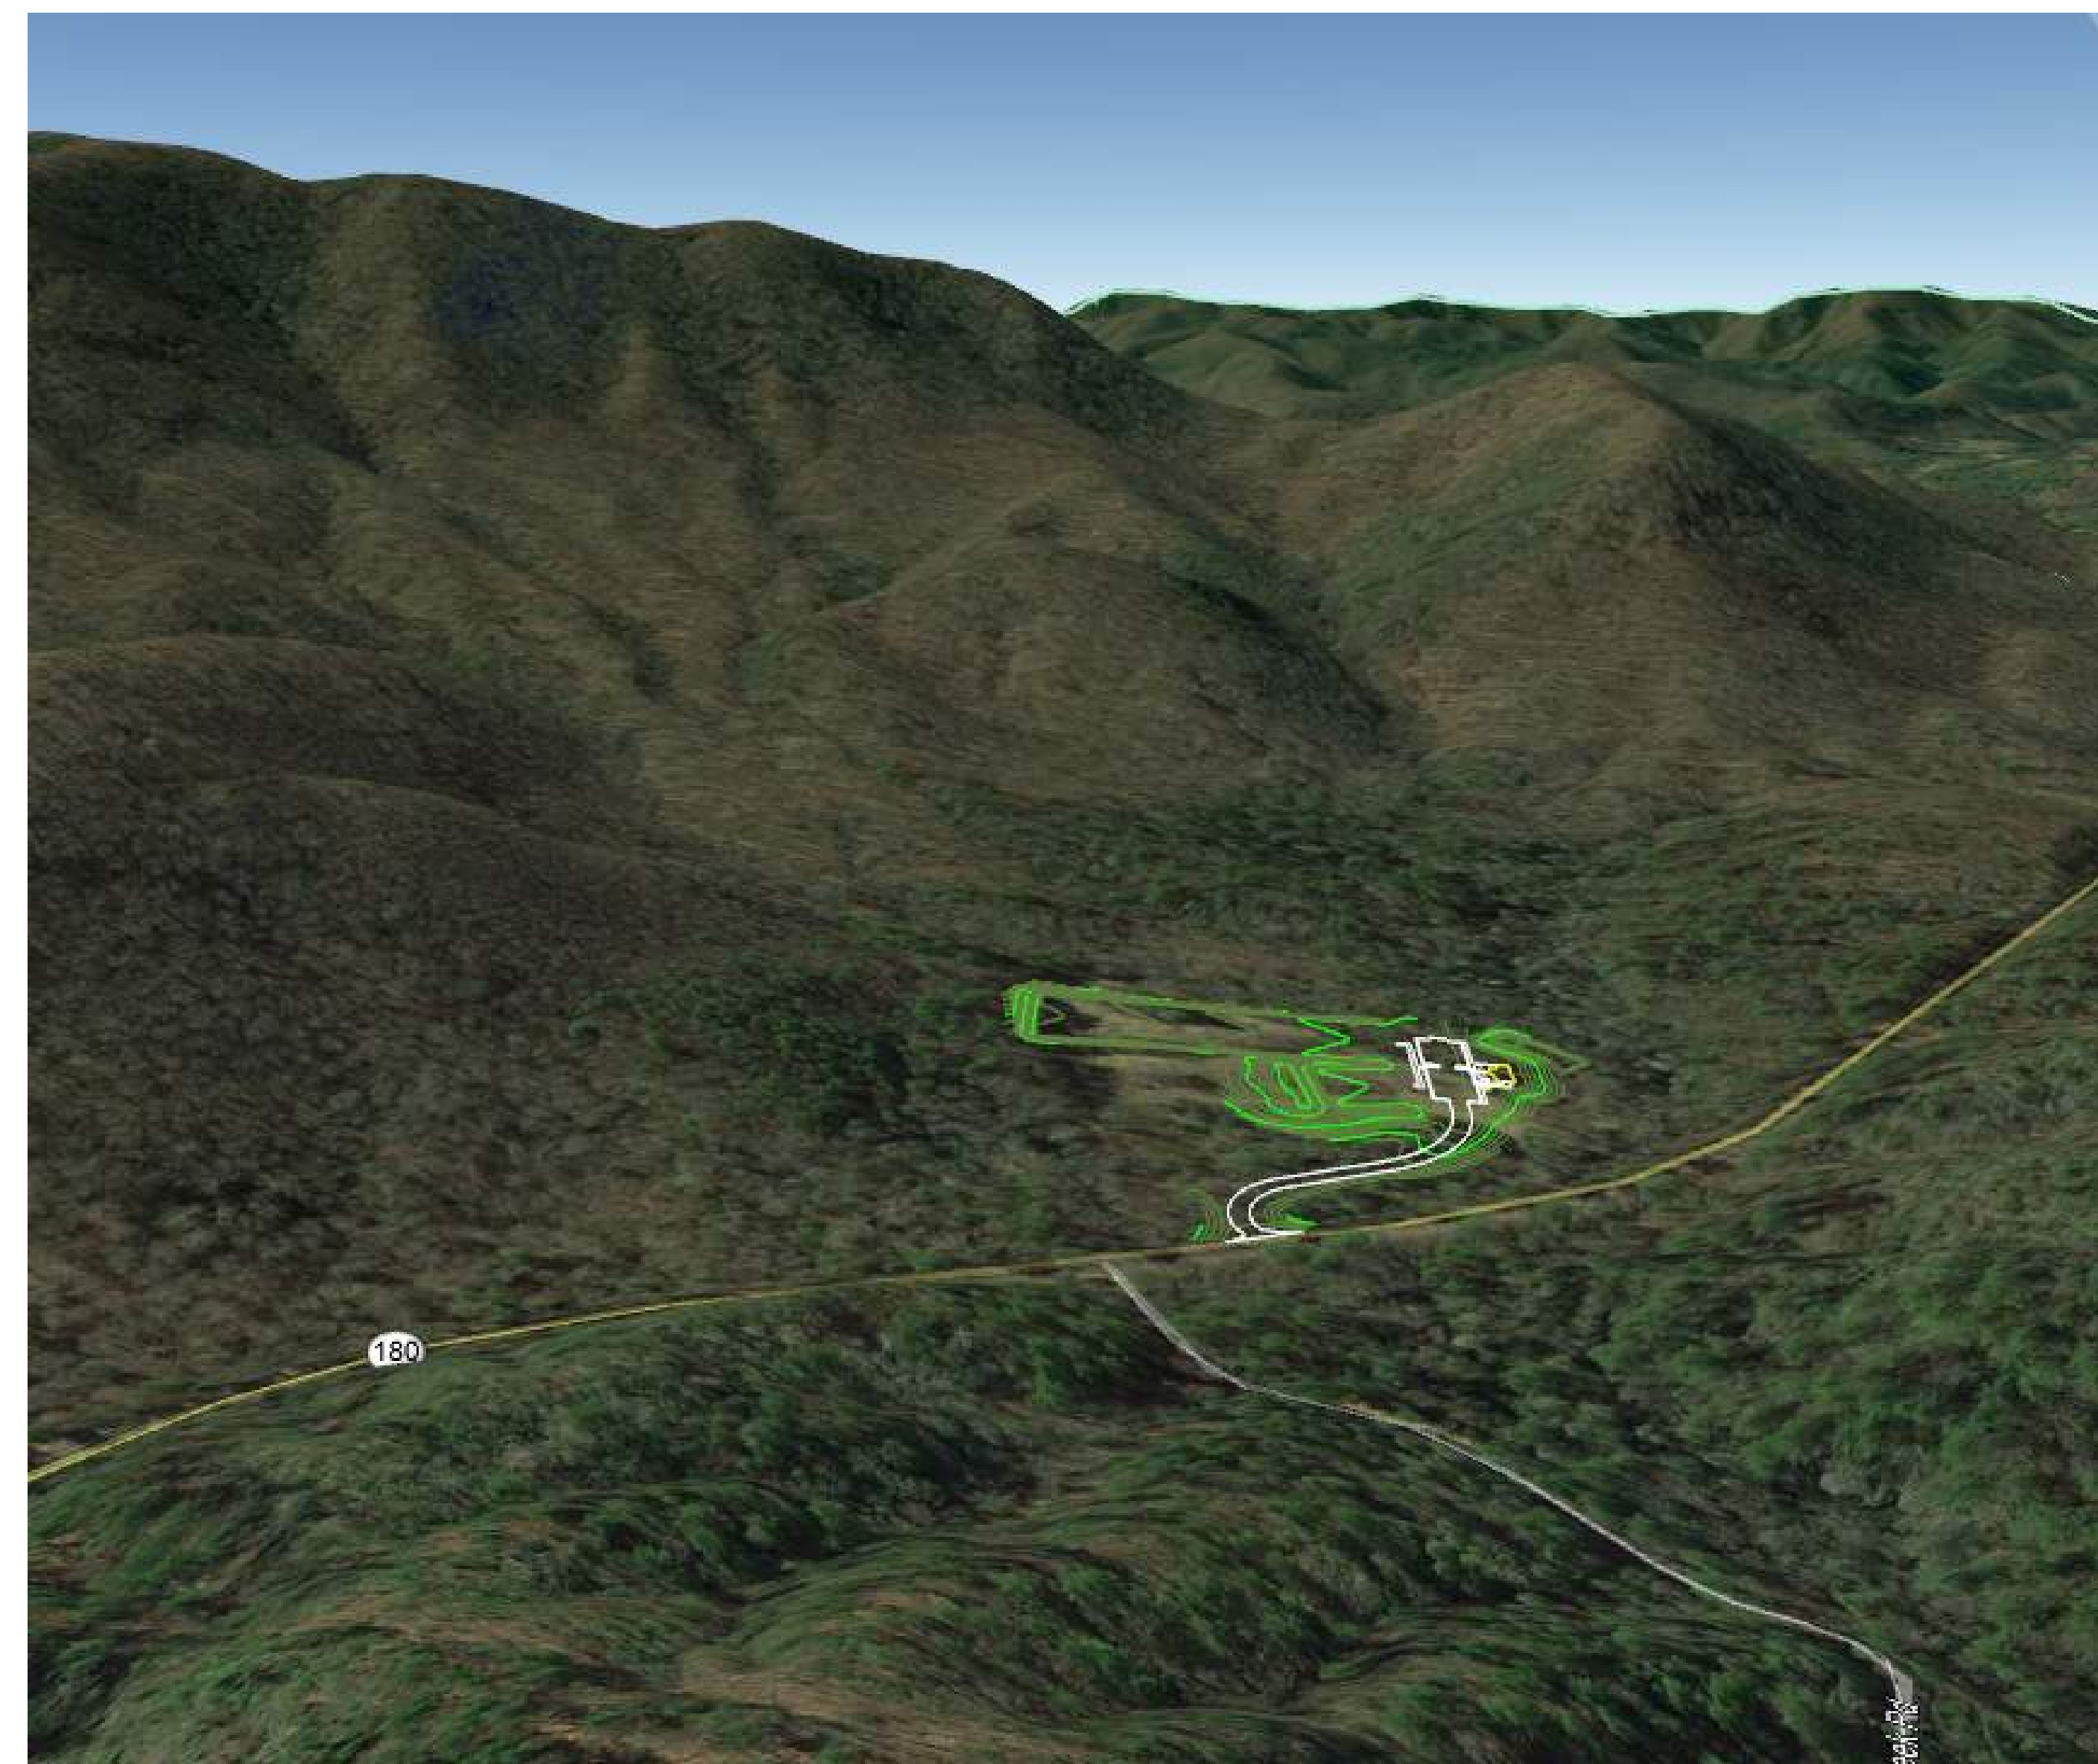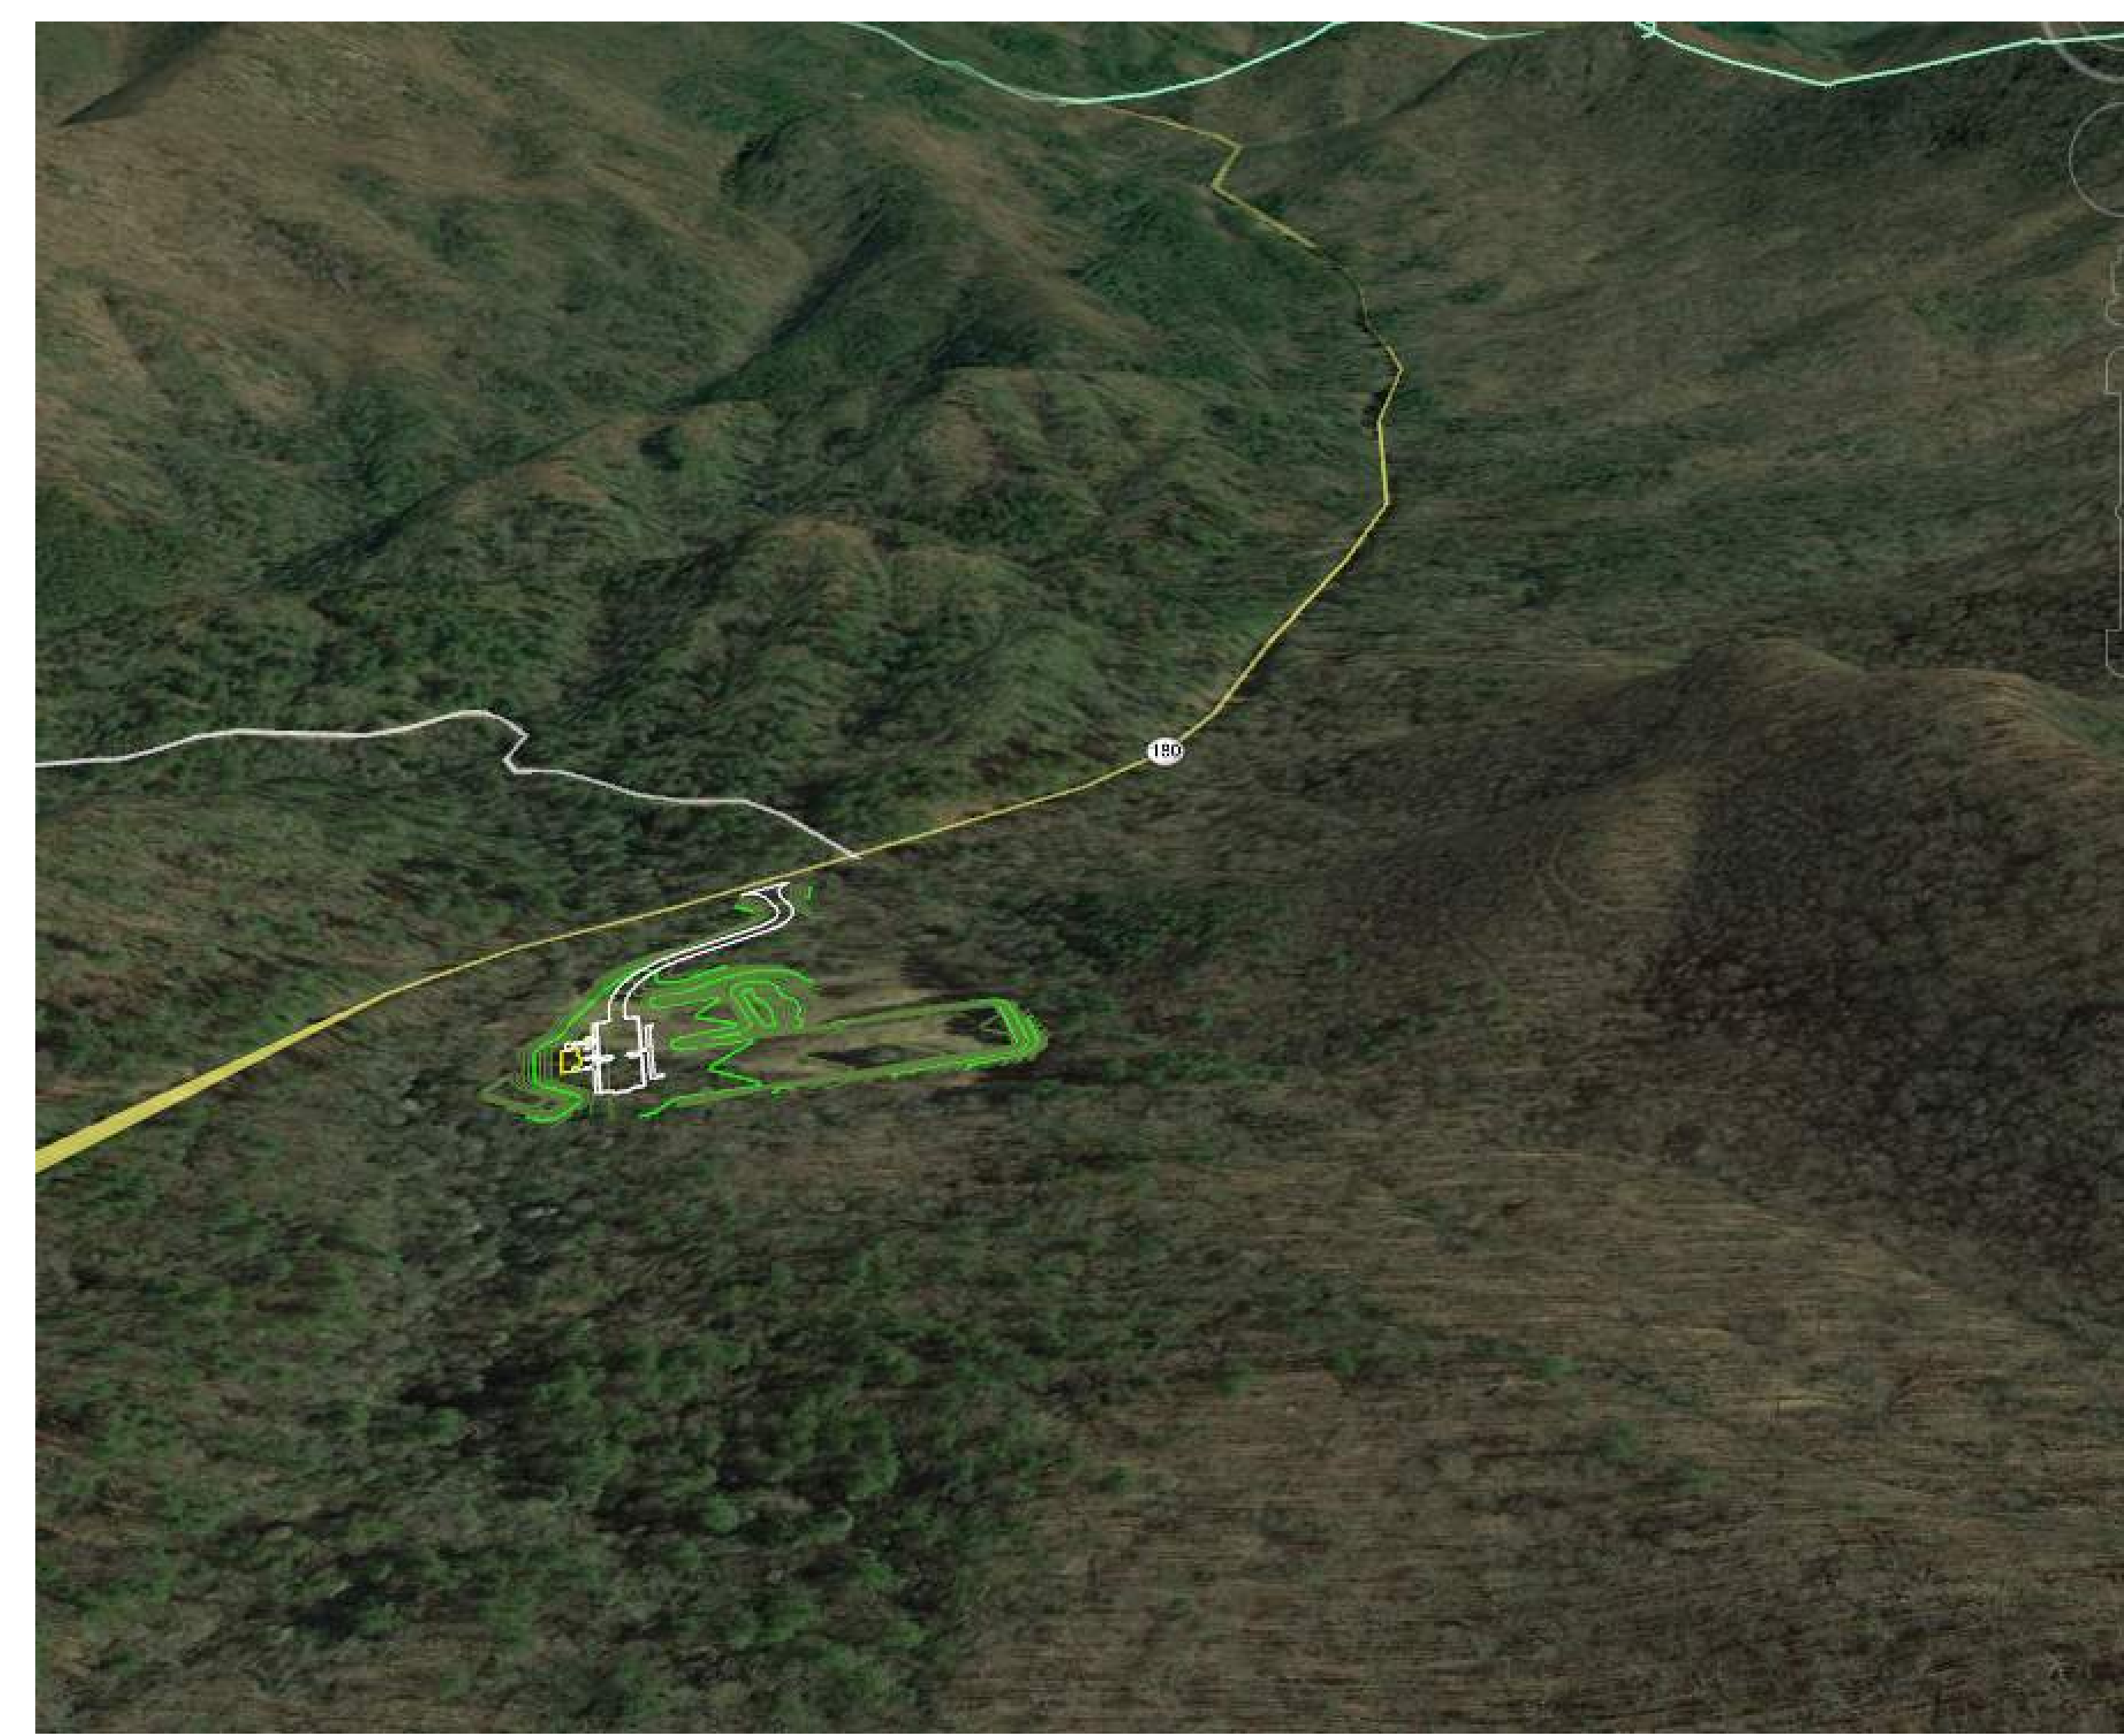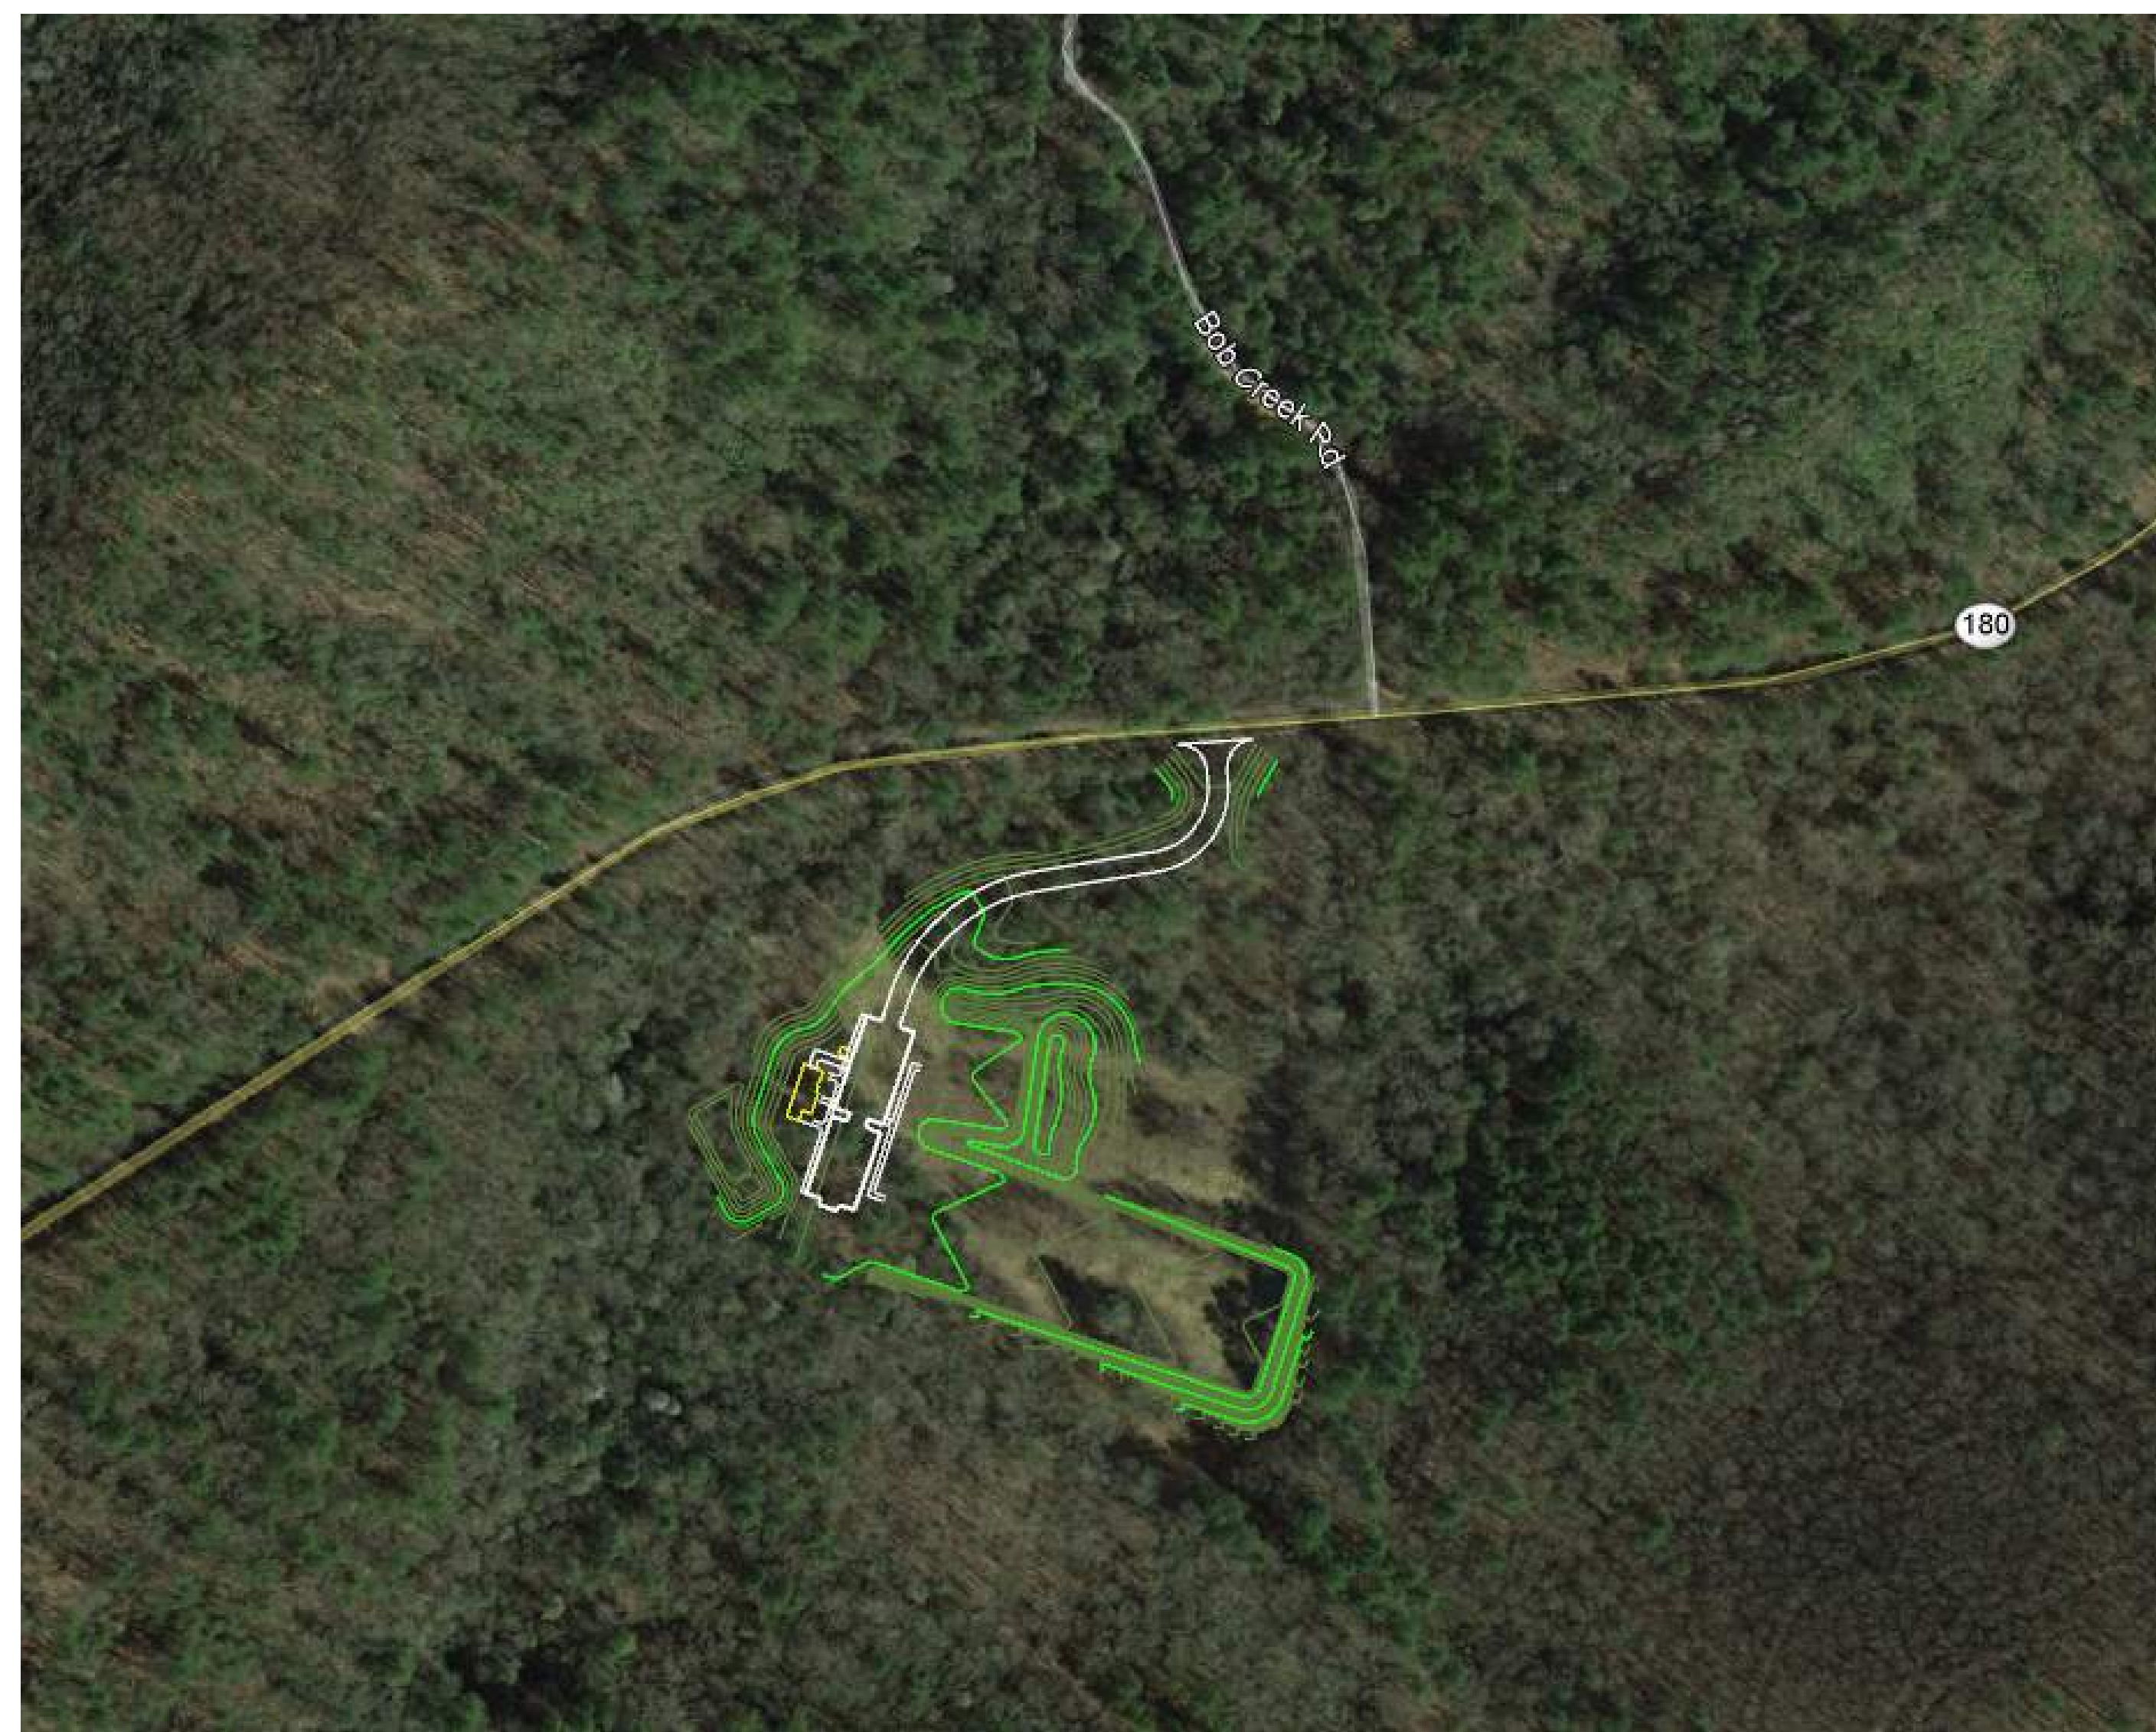

SITE GOOGLE EARTH OVERLAYS
 UNION COUNTY SHOOTING RANGE COMPLEX
 UNION COUNTY, GA

